


FAIRFAX COUNTY PUBLIC FACILITIES MANUAL

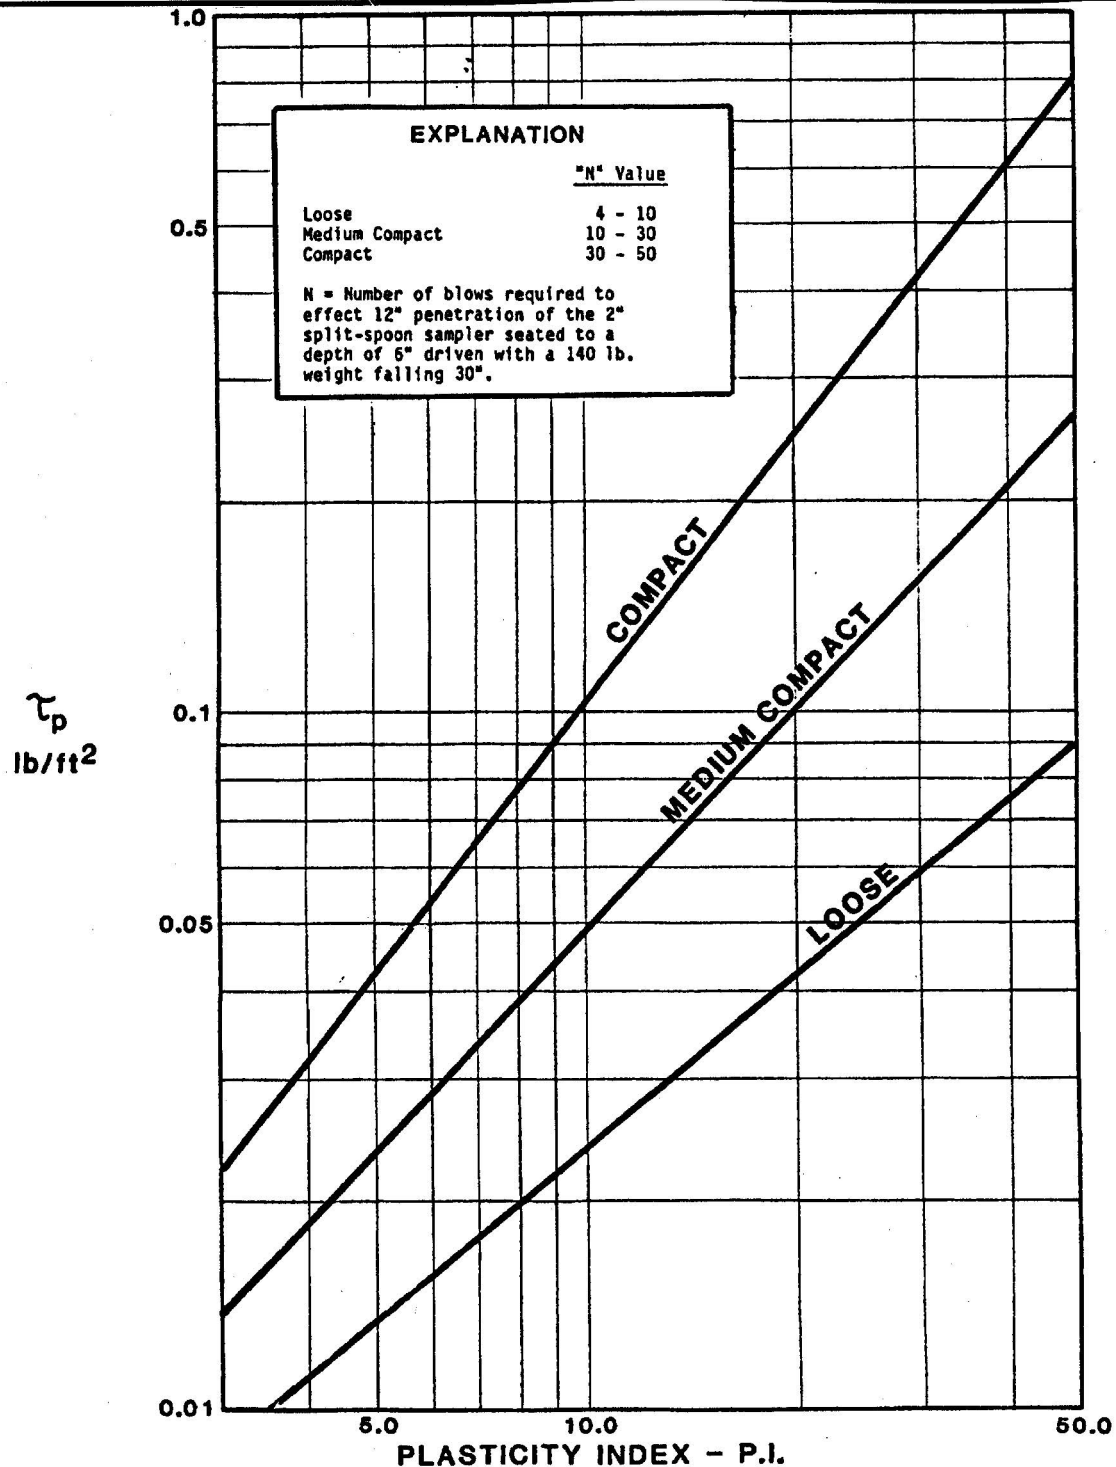

SOURCE: Federal Highway Administration (IP-87-7) 1988
Design of Roadside Channels with Flexible Linings

Ref. Sec. 6-0203.5A(2)

PERMISSIBLE SHEAR STRESS COHESIVE SOILS

PLATE NO.

STD. NO.

76-6

Rev. 2-06